



HIGHBURY ROAD

NORTHCOTE WAY

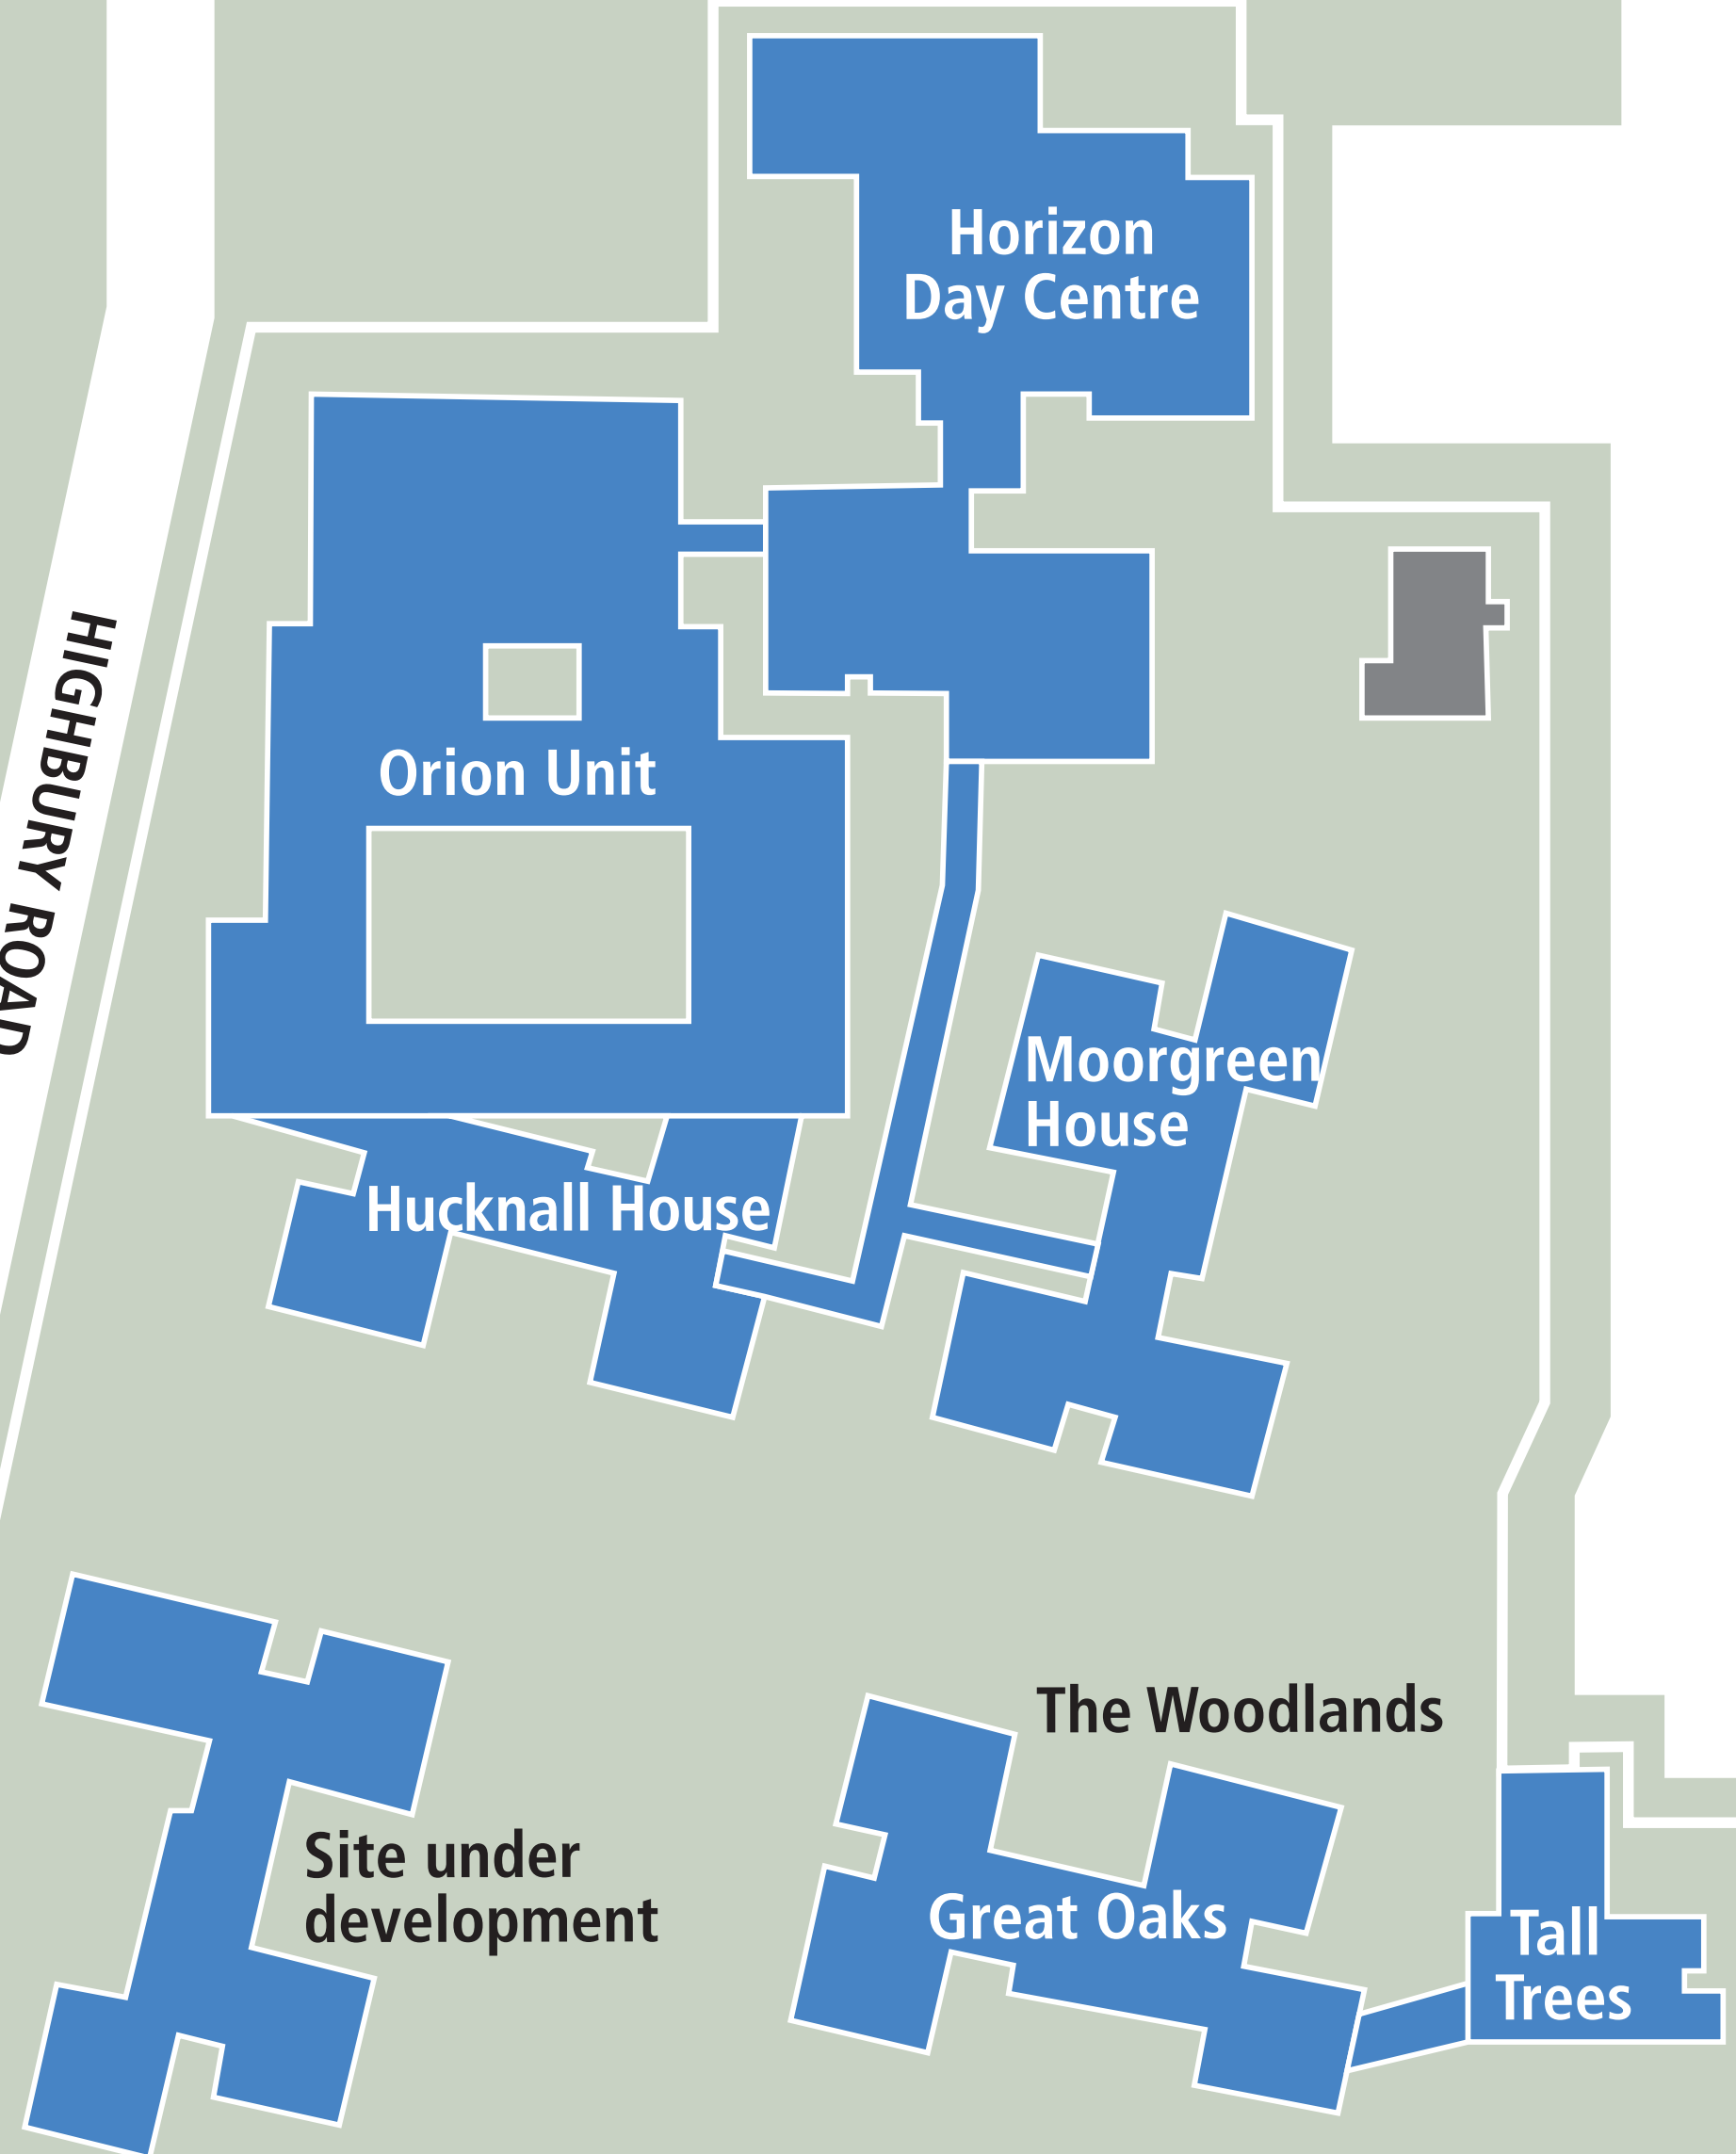

Main Entrance

Reception

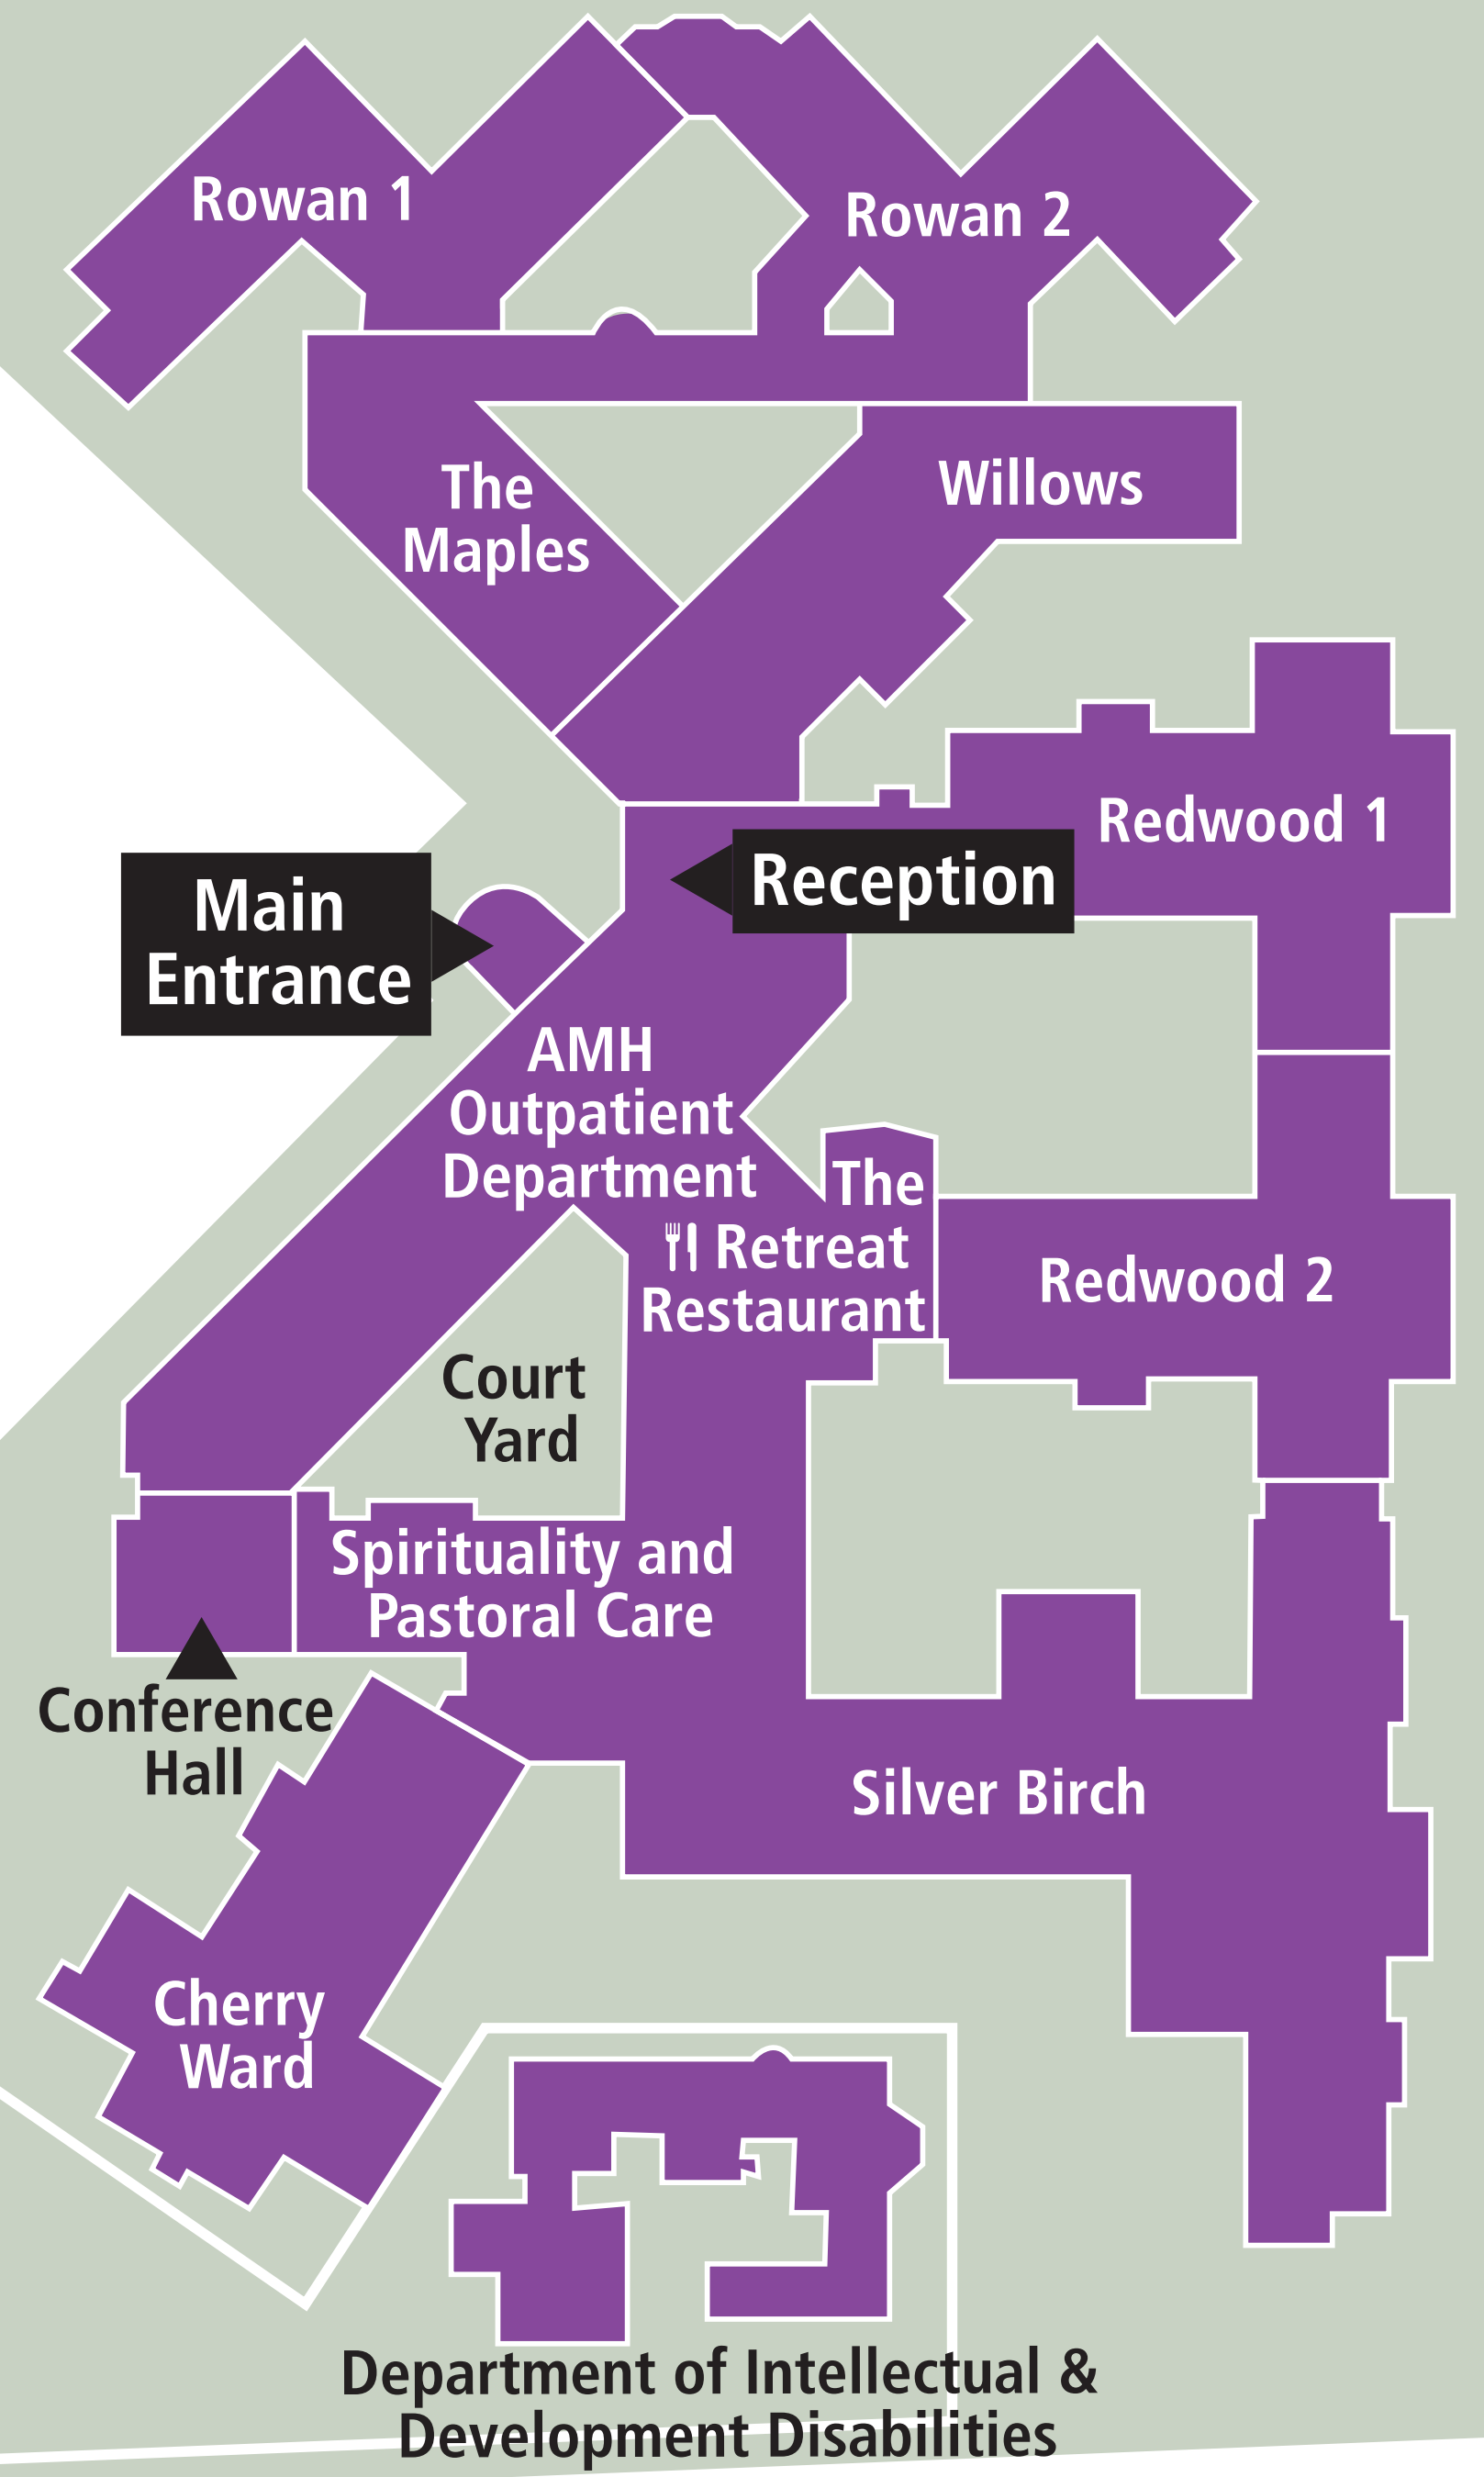

Department of Intellectual & Development Disabilities